


SEE SHEETS S-1

MATCH LINE

MATCH LINE

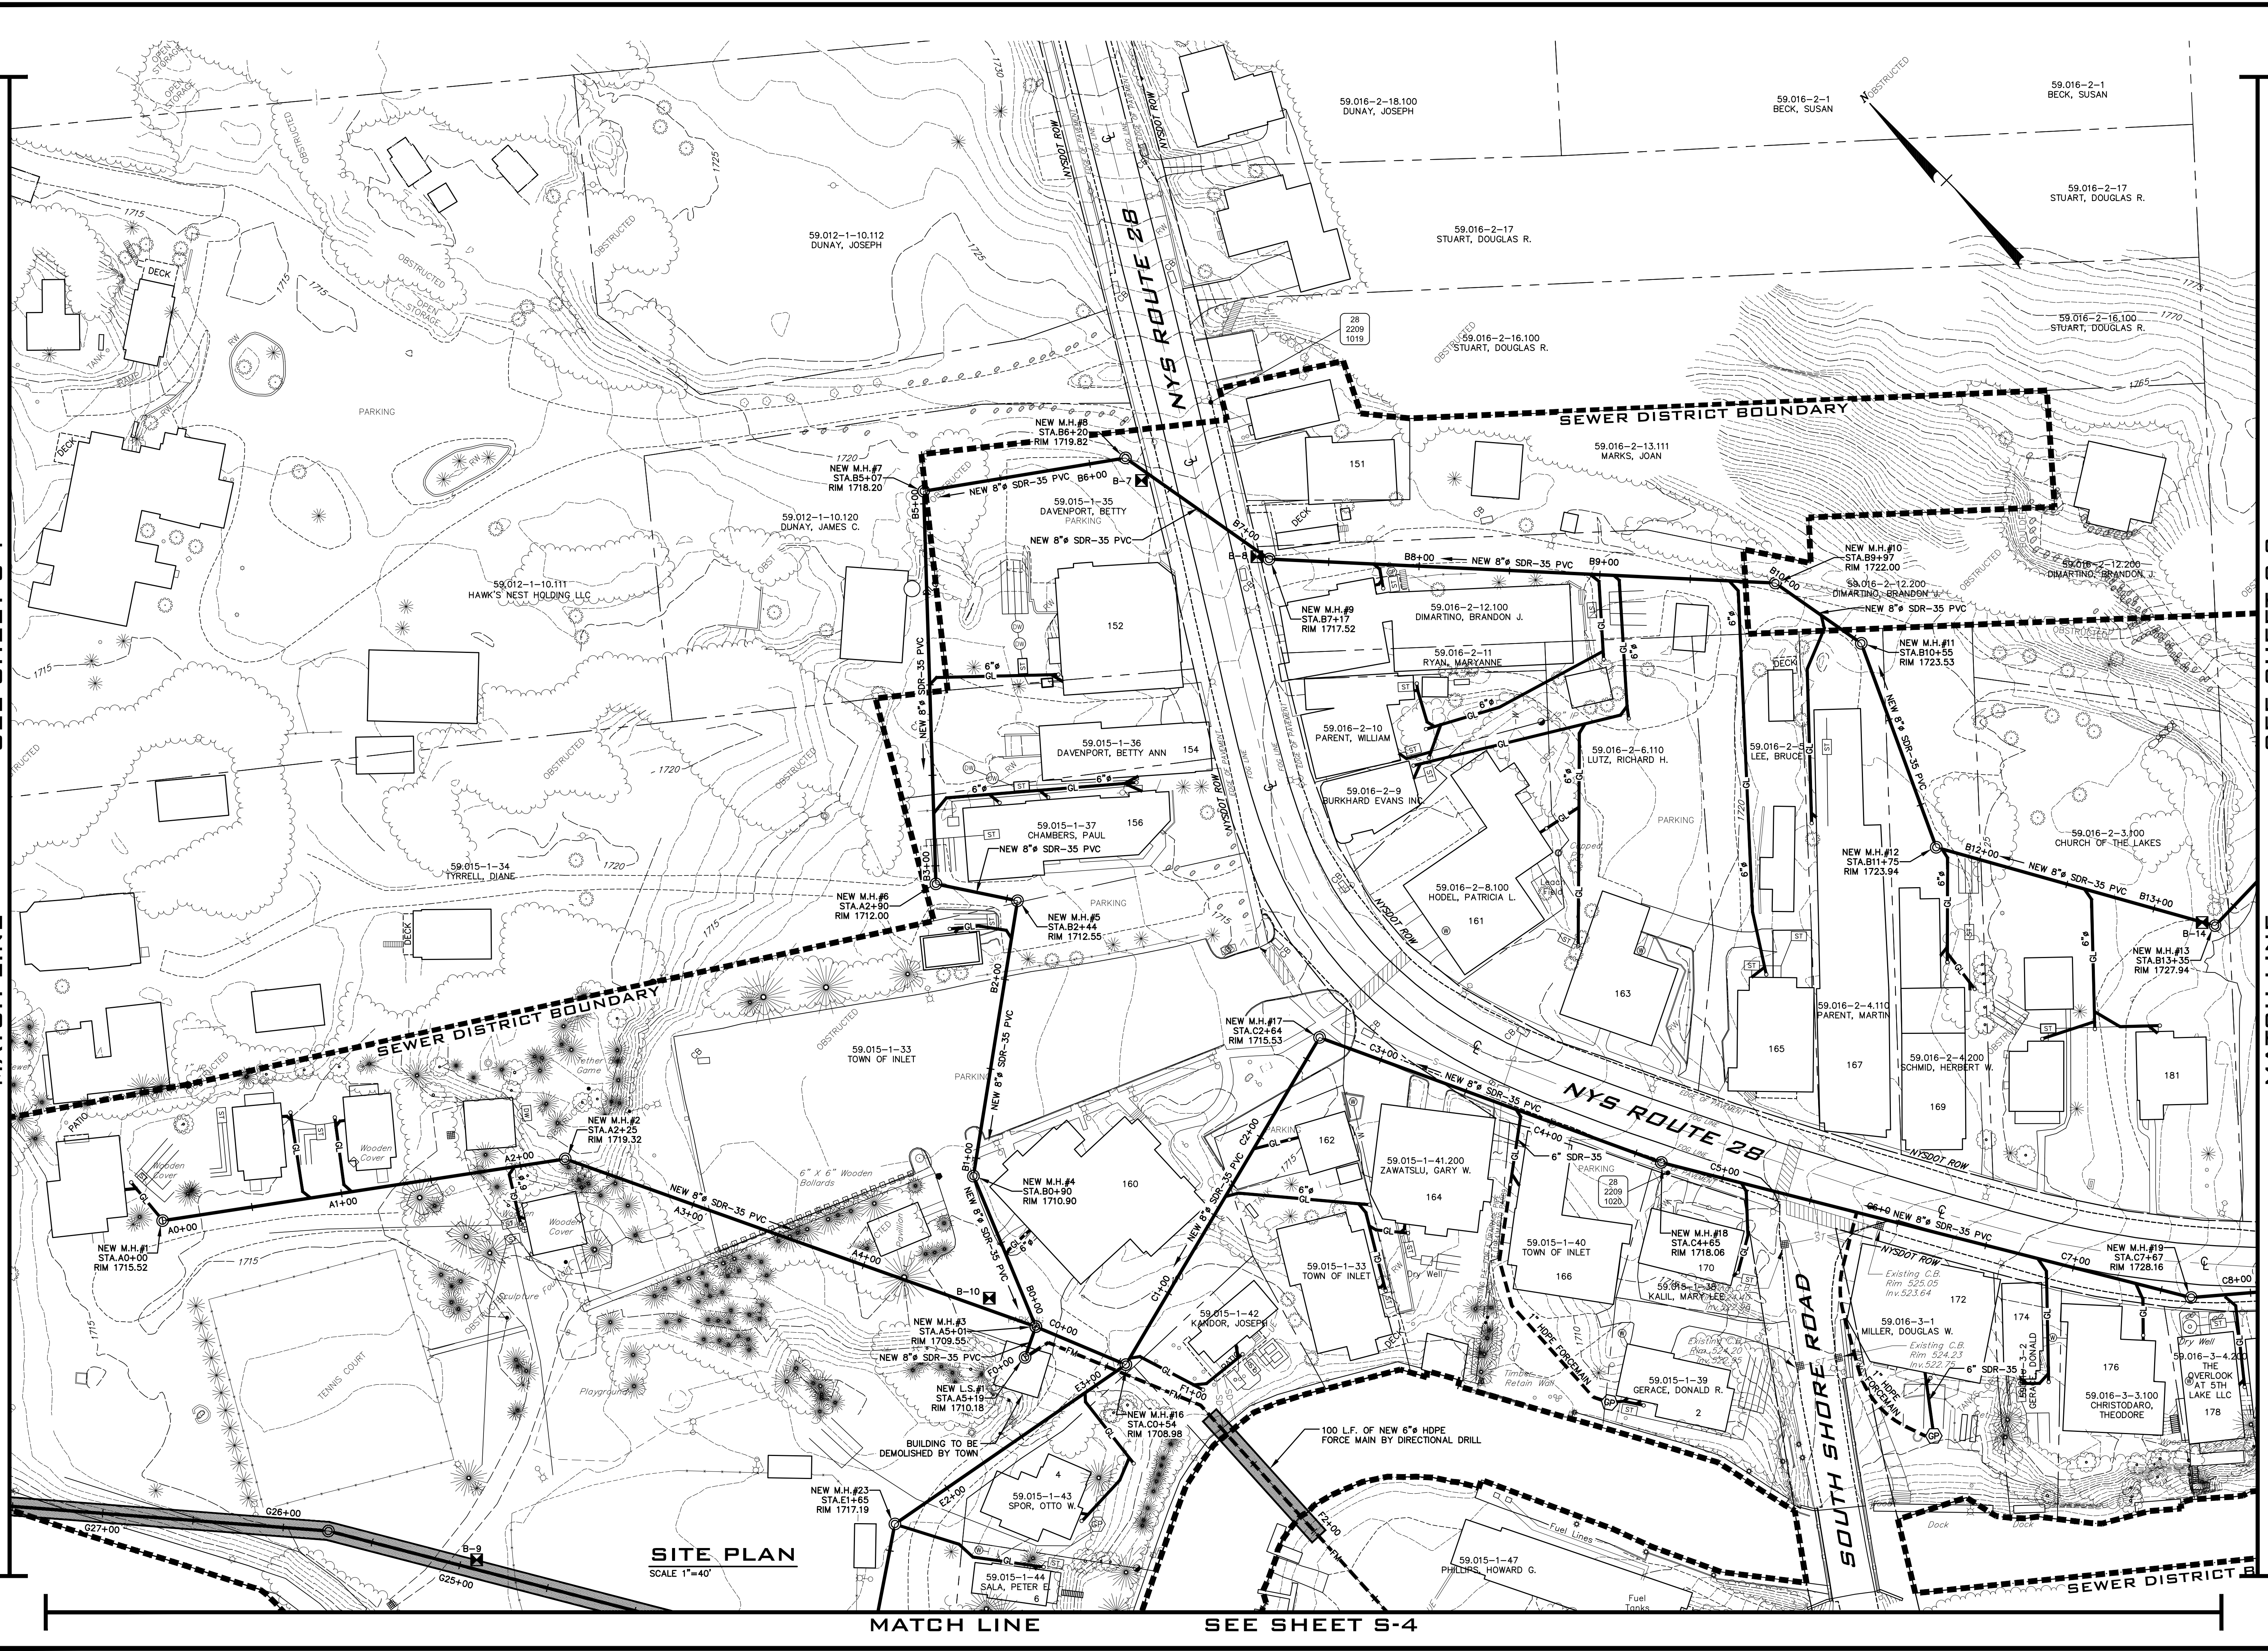

SITE PLAN
SCALE 1"=40'

MATCH LINE

SEE SHEET S-4

SEE SHEET S-3

MATCH LINE

THE BERNIER CARR GROUP

engineers • architects • planners • surveyors • construction managers

bcg

BERNIER, CARR & ASSOCIATES, P.C. • MACH ARCHITECTURE + ENGINEERING, P.C.

Copyright 2010 - Bernier Carr & Associates, P.C. All Rights Reserved. Review of these documents without the express written permission of Bernier, Carr & Associates, P.C. is prohibited. Warning - It is a violation of Article 145 Sections 720b and 720c of the New York State Education Law for any person, unless acting under the direction of a registered professional engineer, to prepare, issue, seal, sign, or certify these documents. The date, the name, the title, the signature, and the seal of the professional engineer shall apply to his or her seal, signature, the date, the name, the title, the signature, and the seal of the professional engineer.

SITE PLAN
TOWN OF INLET
HAMLET OF INLET
WASTEWATER COLLECTION & TREATMENT
County of Hamilton - State of New York

Revisions:
1.)

THE CONTRACTOR SHALL FIELD VERIFY ALL DIMENSIONS AT THE SITE & NOTIFY THE ENGINEER IN WRITING OF ANY DISCREPANCIES.

Drawn By MJC	Checked By MJC
Scale AS NOTED	Date 6/3/2010
File No. 2002-018	Sheet No.

S-2
PRINTED FOR REVIEW